




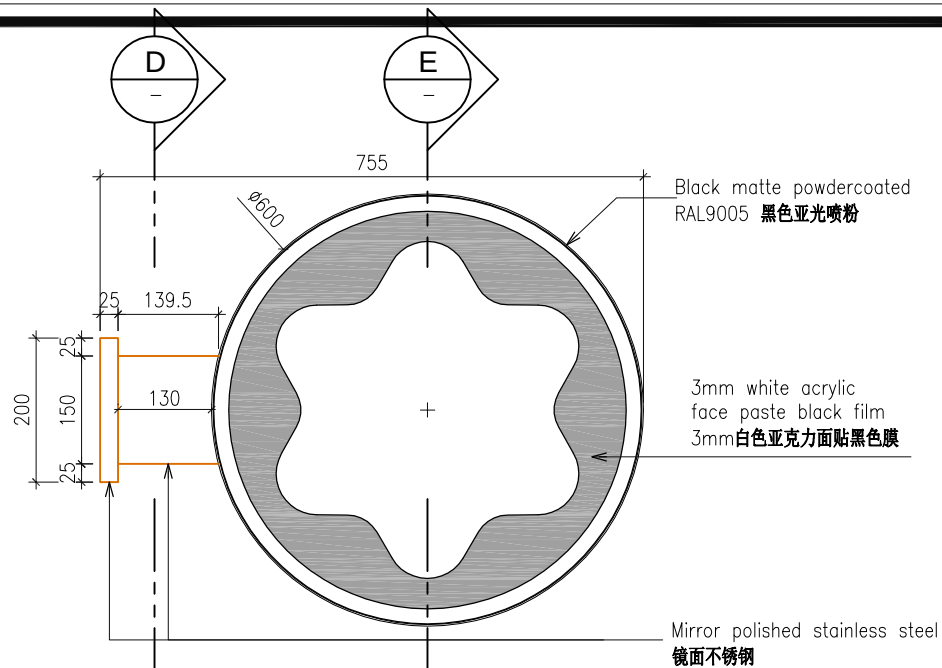

A FRONT ELEVATION
SCALE: 1:10

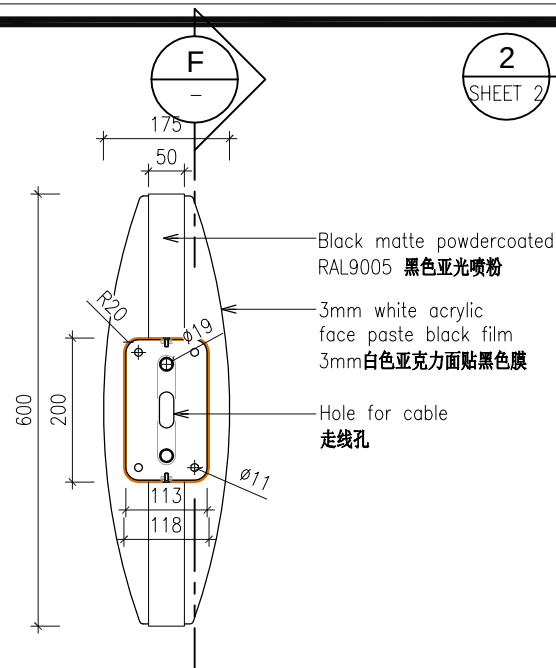


B SIDE ELEVATION
SCALE: 1:10

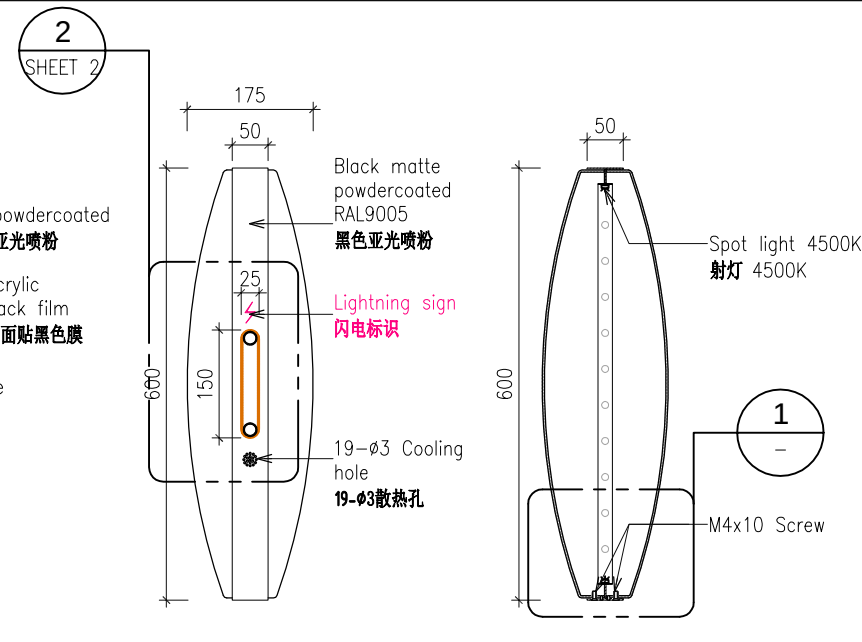


D SIDE SECTION
SCALE: 1:10


E SIDE SECTION
SCALE: 1:10

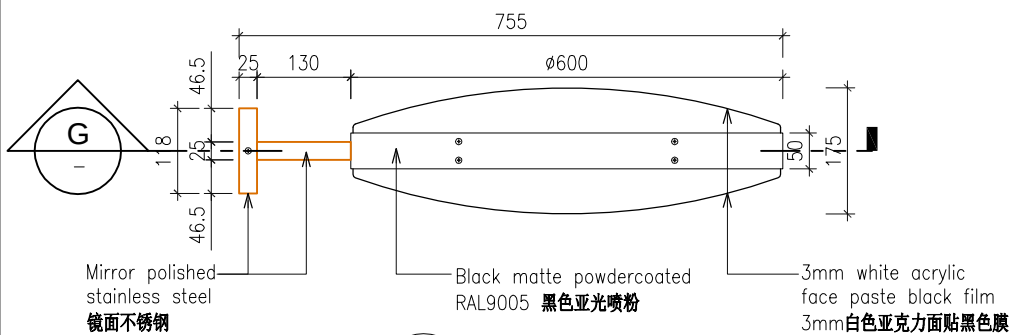


C TOP ELEVATION
SCALE: 1:10

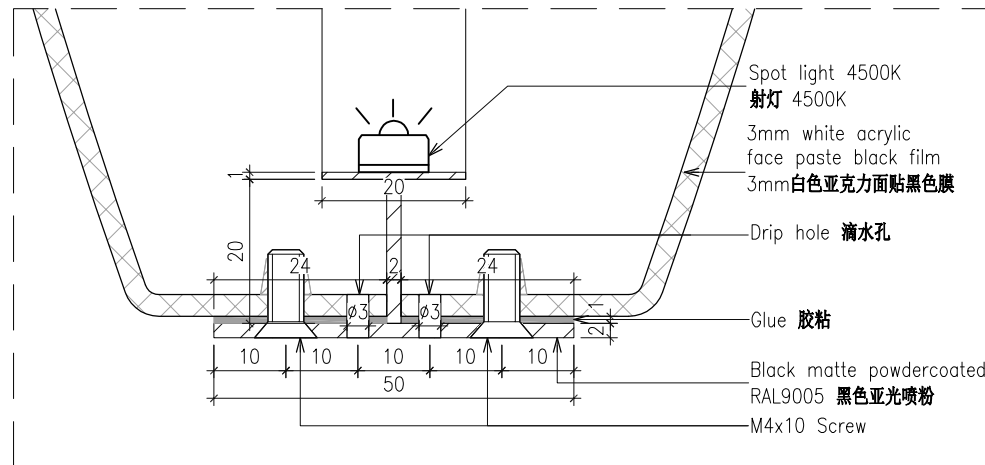

1 DETAIL
SCALE: 1:1

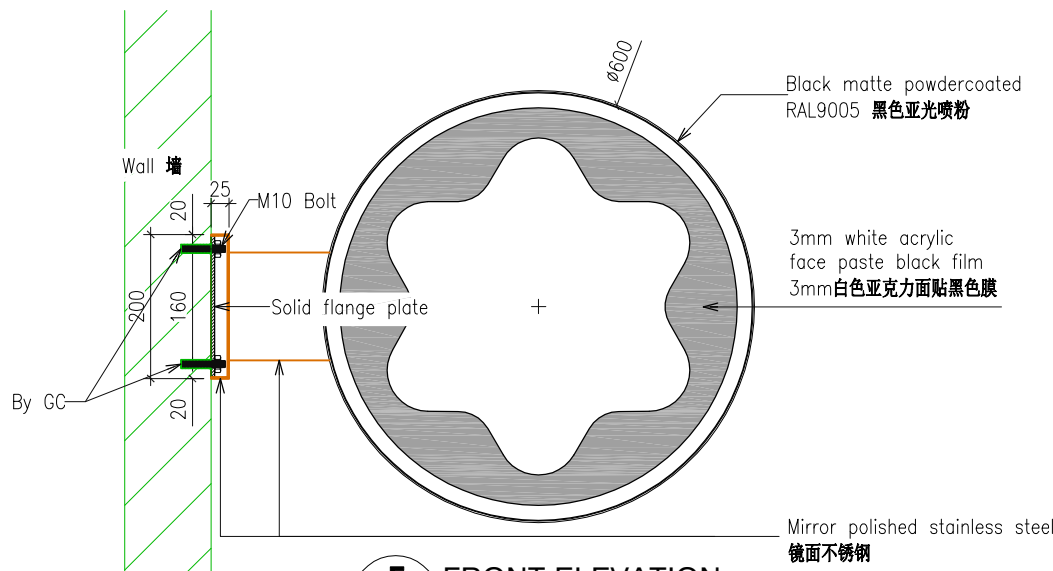

F FRONT ELEVATION
SCALE: 1:10

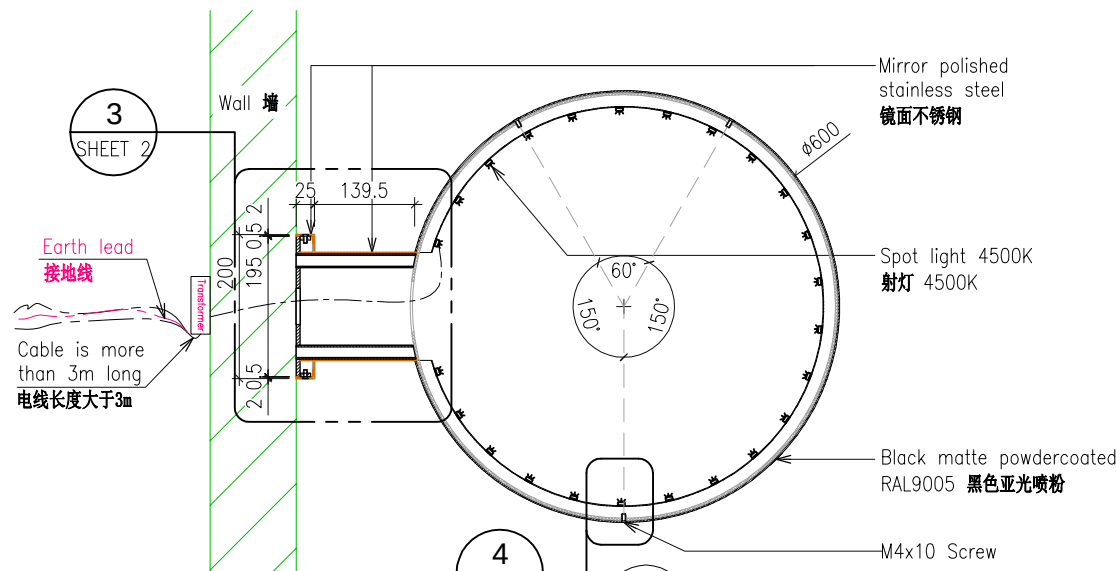

G FRONT ELEVATION
SCALE: 1:10

CONTRACTOR:
Oldenburger
innovations in wood
OLDENBURGER INTERIOR PRODUCTS (Shanghai) CO. Ltd
Zhongchuan Road No. 198, Anting Town
201814 Shanghai
TEL : +86 (0)21 59502758
FAX : +86 (0)21 59502759

HPL 防火板	
LH-01	Black matte HPL (Wilsonart 1595-87) 黑色哑光防火板
WD-02a	Walnut HPL 胡桃木防火板
LA-01	Gray HPL 灰色防火板
LA-10	Blind HPL 次防火板
LA-02	Black high glossy HPL (Wilsonart 1595-01) 黑色高光防火板
LA-03	White textured HPL 白色纹理防火板
MT-03b	Brushed aluminum HPL 铝拉丝防火板
WOOD 实木	
WD-02a	Solid walnut with matte lacquer 胡桃木做哑光漆
GLASS 玻璃	
GL-01	Clear toughened safety glass 超白钢化玻璃
AC-01	ESG with back painted (RAL9005) 超白钢化玻璃背部做黑色烤漆
GL-02	Smoked toughened safety glass 烟色钢化玻璃
MIRROR 镜子	
MI-01	Clear mirror 超白镜
FABRIC 布料	
LH-05	Suede gray_WF790#03 灰色超纤布
LH-06	Suede white_WF4913#35 白色超纤布
METAL 金属	
MT-01a	Brushed brass edge 铜色拉丝边框
MT-01b	Solid brushed brass 铜色拉丝把手
MT-02	Black matte powdercoated RAL9005 黑色哑光喷粉
MT-03a	Stainless steel brushed 不锈钢拉丝
MT-06	White matte powdercoated RAL9003 白色哑光喷粉
MT-07	Black high glossy powdercoated RAL9005 黑色高光喷粉
LAMINATE 饰面板	
LA-04	Gray Melamine 灰色三聚氰胺饰面板
PAINT&LACQUER 油漆喷涂	
PT-01	White paint RAL9016 白色喷漆
PT-02	Black matte lacquer RAL9005 黑色哑光漆
PT-03	White matte lacquer RAL9003 白色哑光漆
PT-04	White matte paint (logo) 白色哑光漆 (标志)

REV.	DESCRIPTION	DATE
00	Issued for approval	

DRAWING TITLE:
Flag sign facade

JOB TITLE:
Montblanc
37-000-51_MB Flagsign Façade

DRAWN BY: Lydia	DATE: 28-Jan-21
CHECKED BY: Yang	DATE:
APPROVED BY:	DATE:

DRAWING NO.:

POSITION NO.: MB-94-107	SHEET NO. 1 OF 2
SCALE: 1:10/1:1	REVISION NUMBER: 04